


HPA s.r.l.  
Via Lavagnone, 11 - Lonato del Garda [BS] Italy  
Tel: +39 030.9996711 - P.IVA 02119120984


Padenghe sul Garda (BS)

PQ3†


object of the table:	stampa 2016
- Gardens	1:100
- ground floor plan	1:100
- furniture solution ground floor plan	1:100
- basement plan	1:100

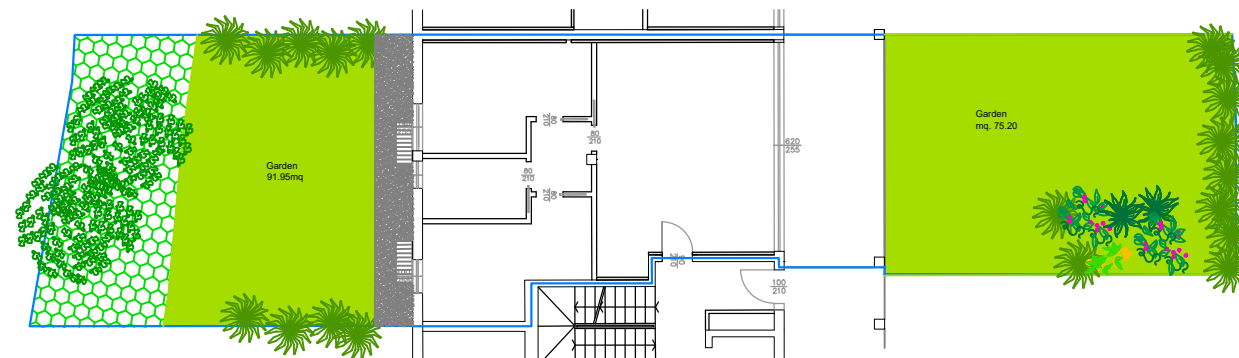


gardens - scala 1:100

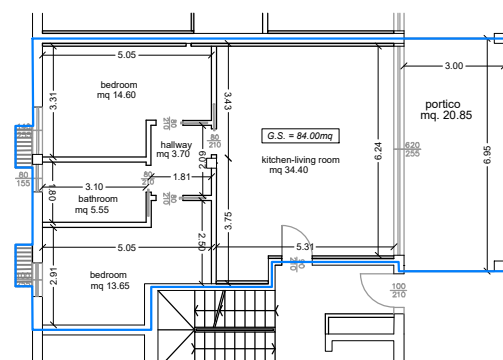

ground floor plan - scale 1:100

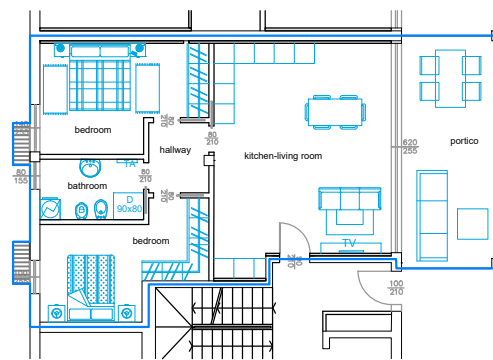

furniture solution ground floor plan - scale 1:100

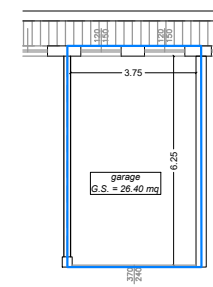

basement plan - scale 1:100