

HPA

www.hpagardalake.com


LAKE • LUXURY • LIFE

HPA s.r.l.
Via Lavagnone, 11 - Lonato del Garda [BS] Italy
Tel: +39 030.9996711 - P.IVA 02119120984


Padenghe sul Garda (BS)

PQ6†


- object of the table:
- | | |
|--|-------|
| - Gardens | 1:100 |
| - ground floor plan | 1:100 |
| - furniture solution ground floor plan | 1:100 |
| - basement plan | 1:100 |

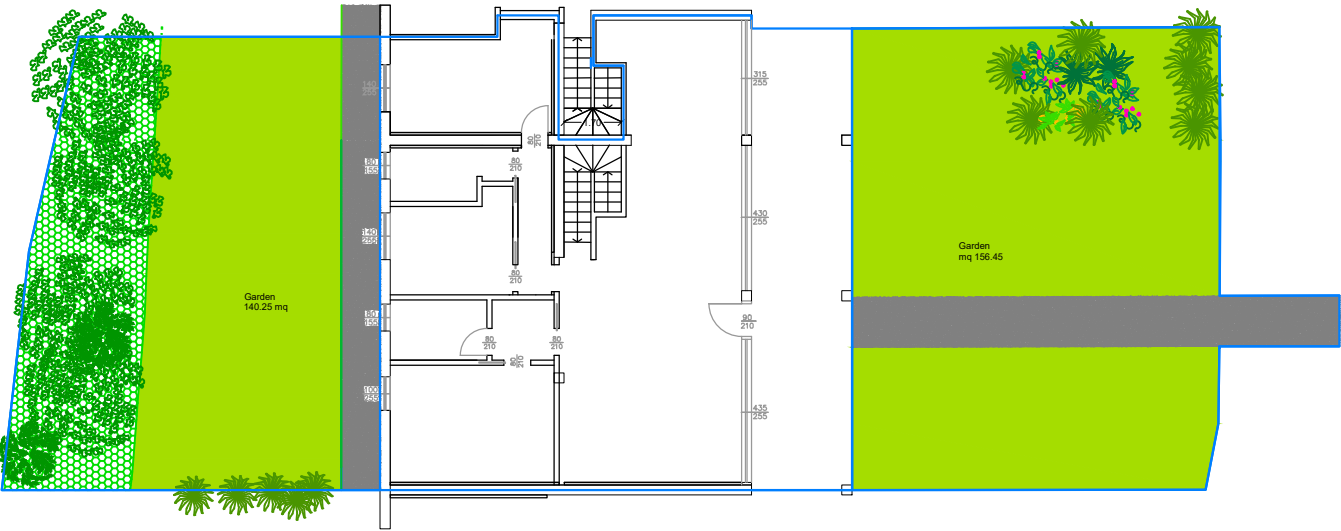


Gardens - scala 1:100

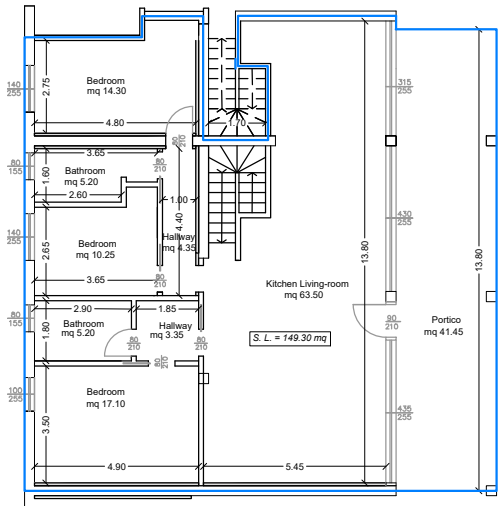

grond floor plan - scale 1:100

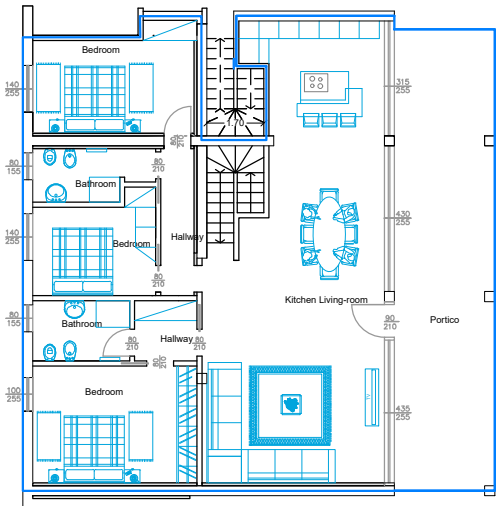

furniture solution ground floor - scale 1:100

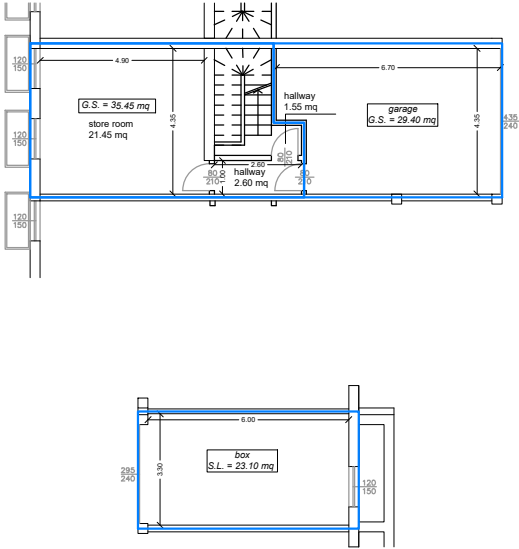

basement plan - scale 1:100